

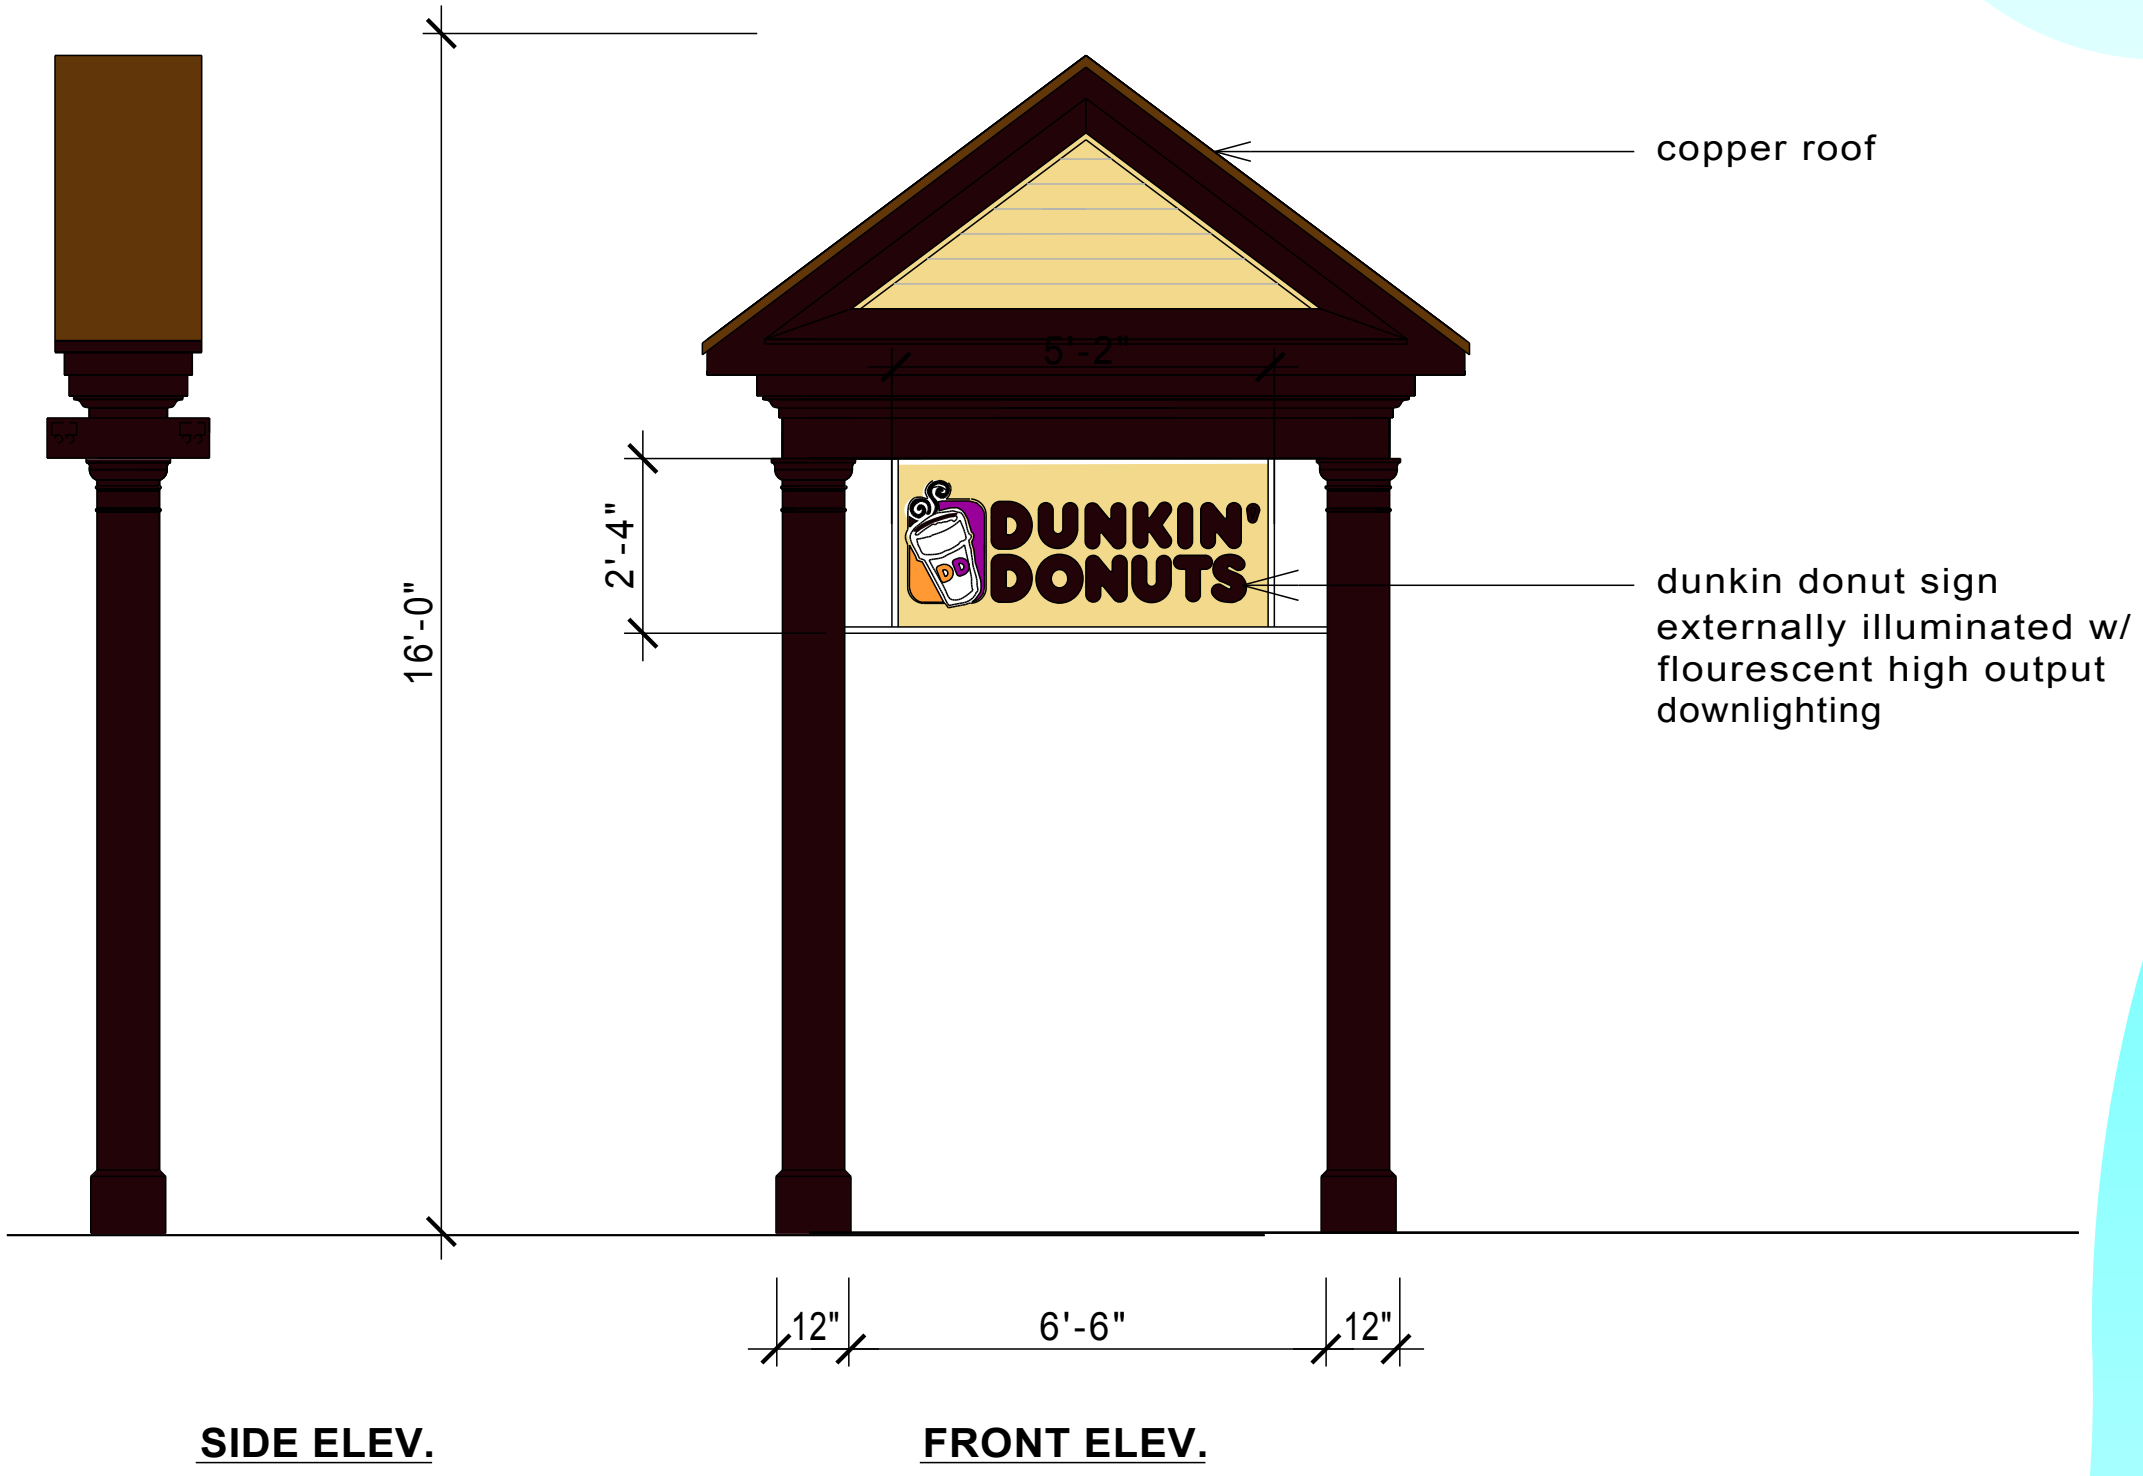
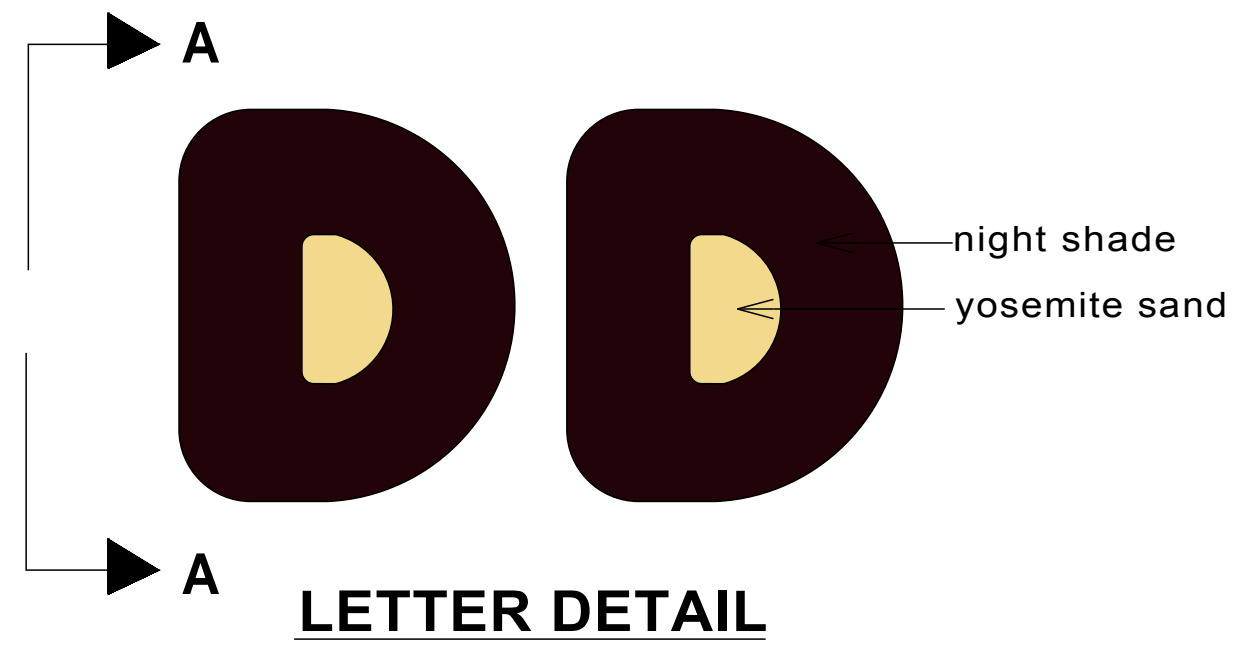


**SIDE VIEW A-A**

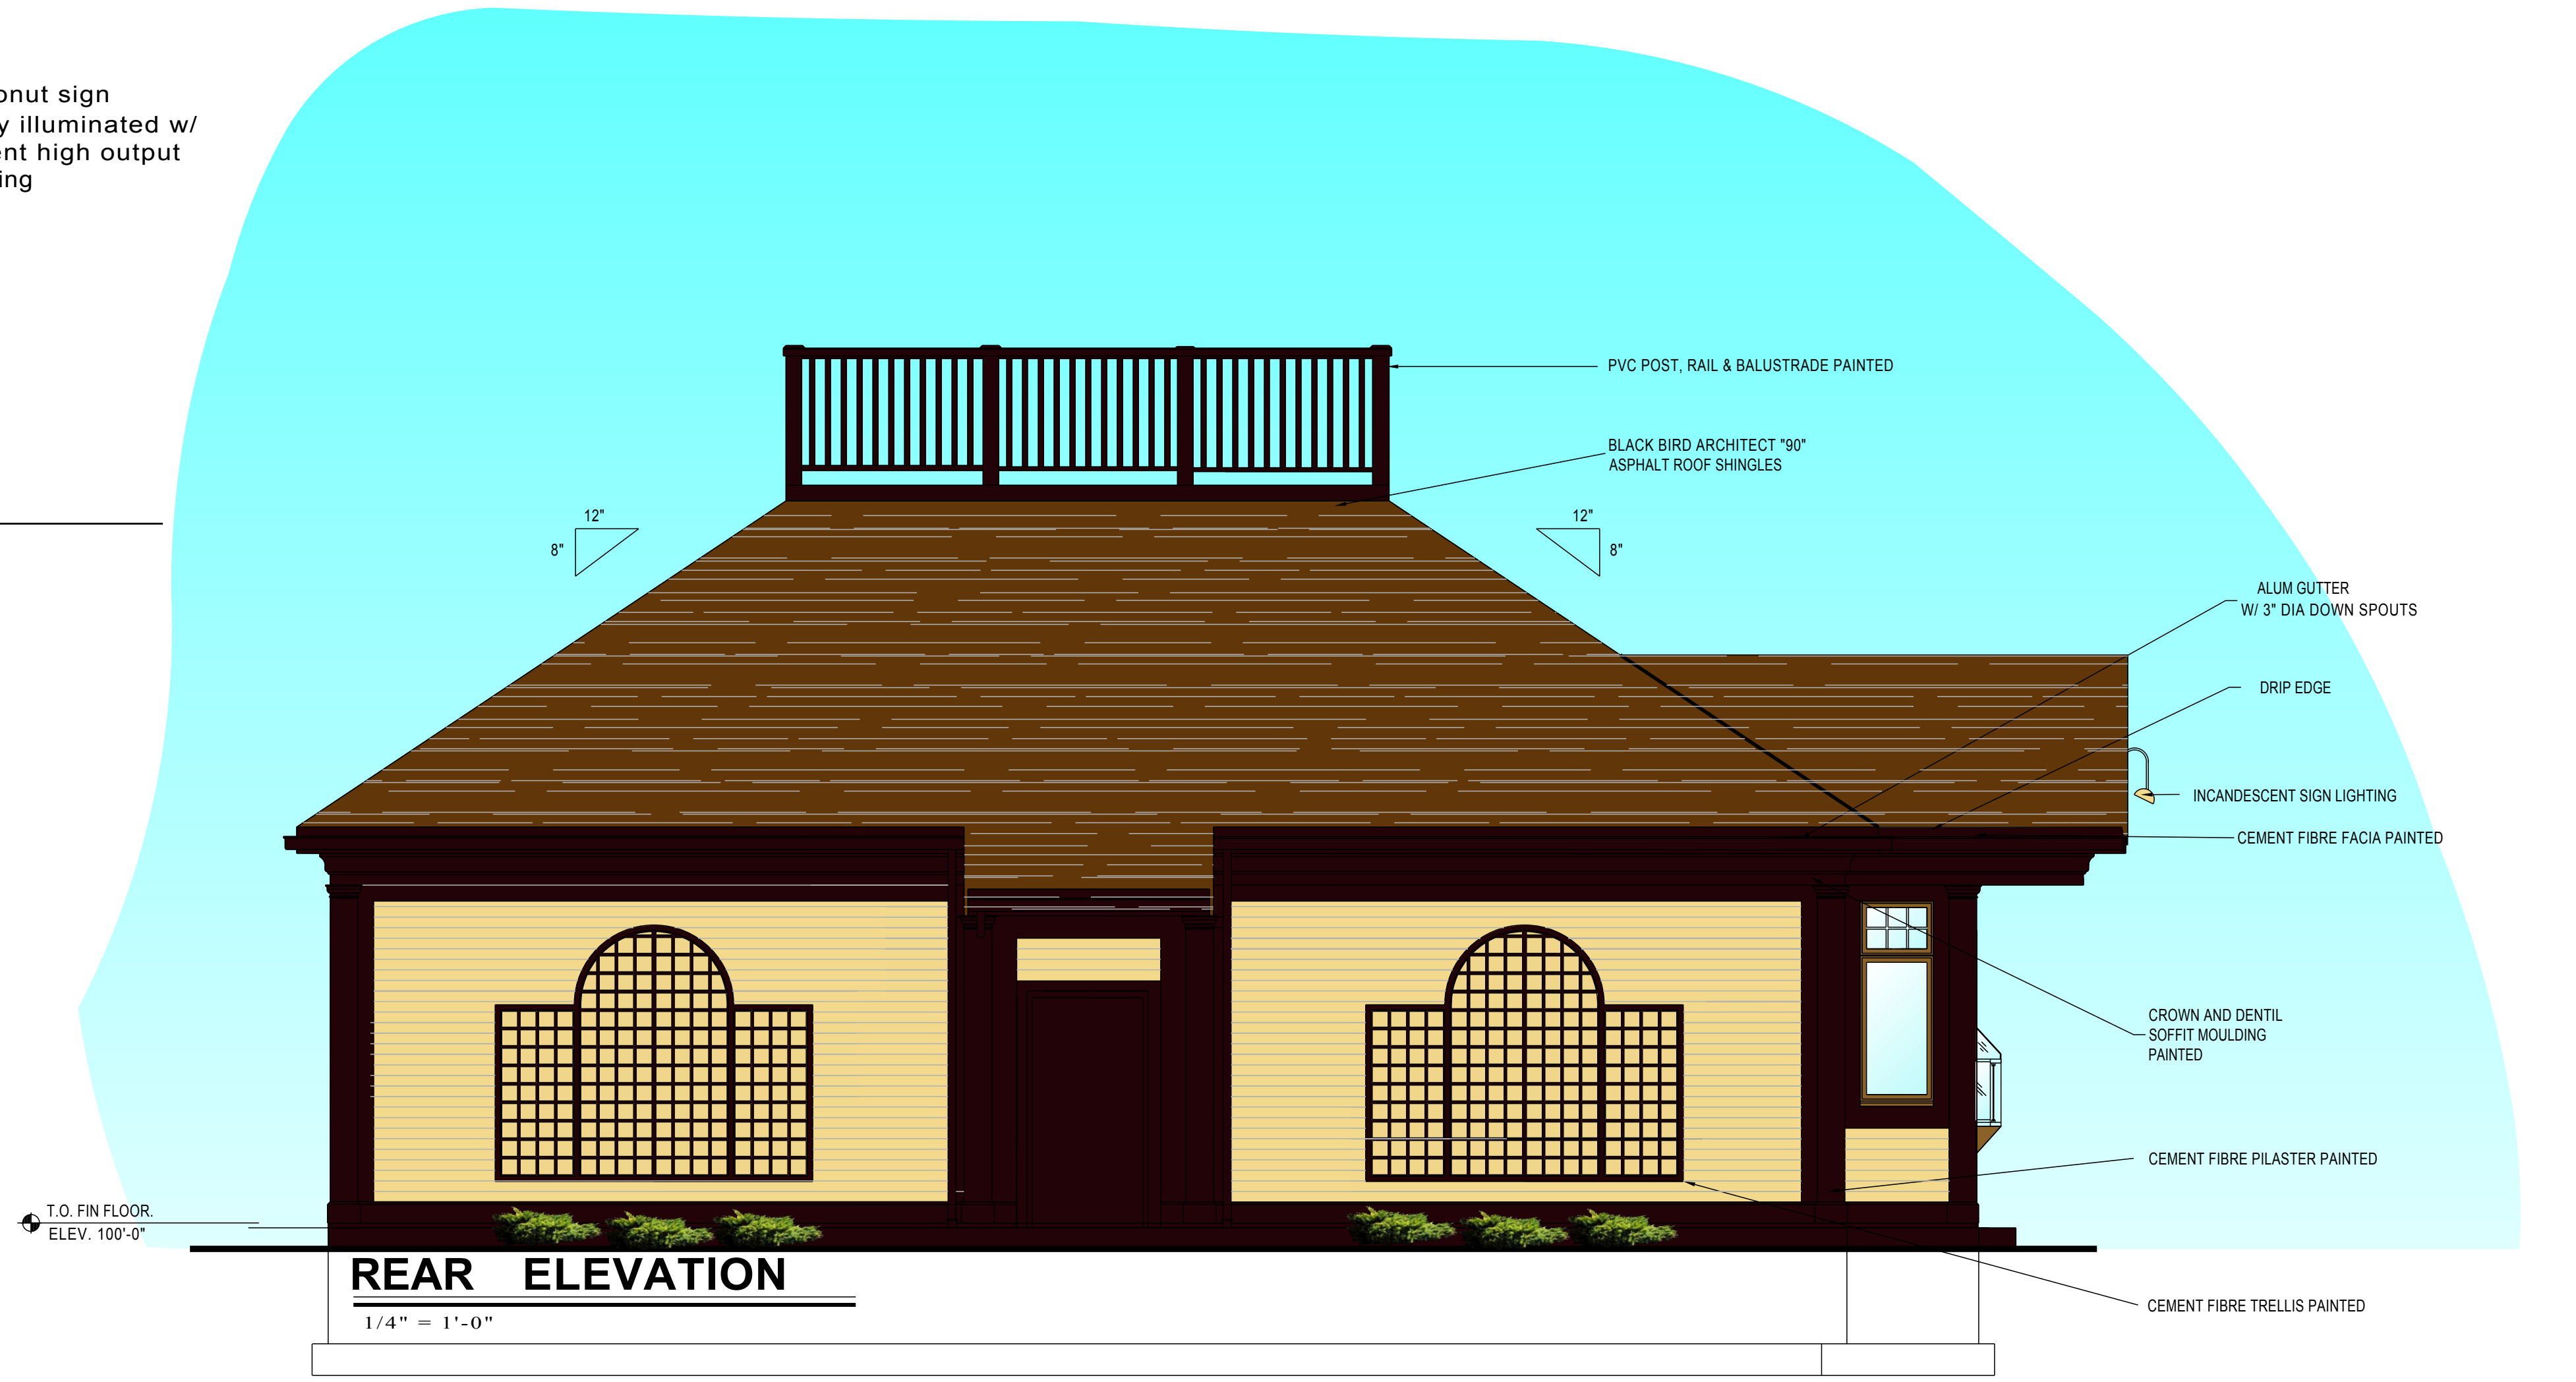

**DD FREESTANDING PYLON SIGN**

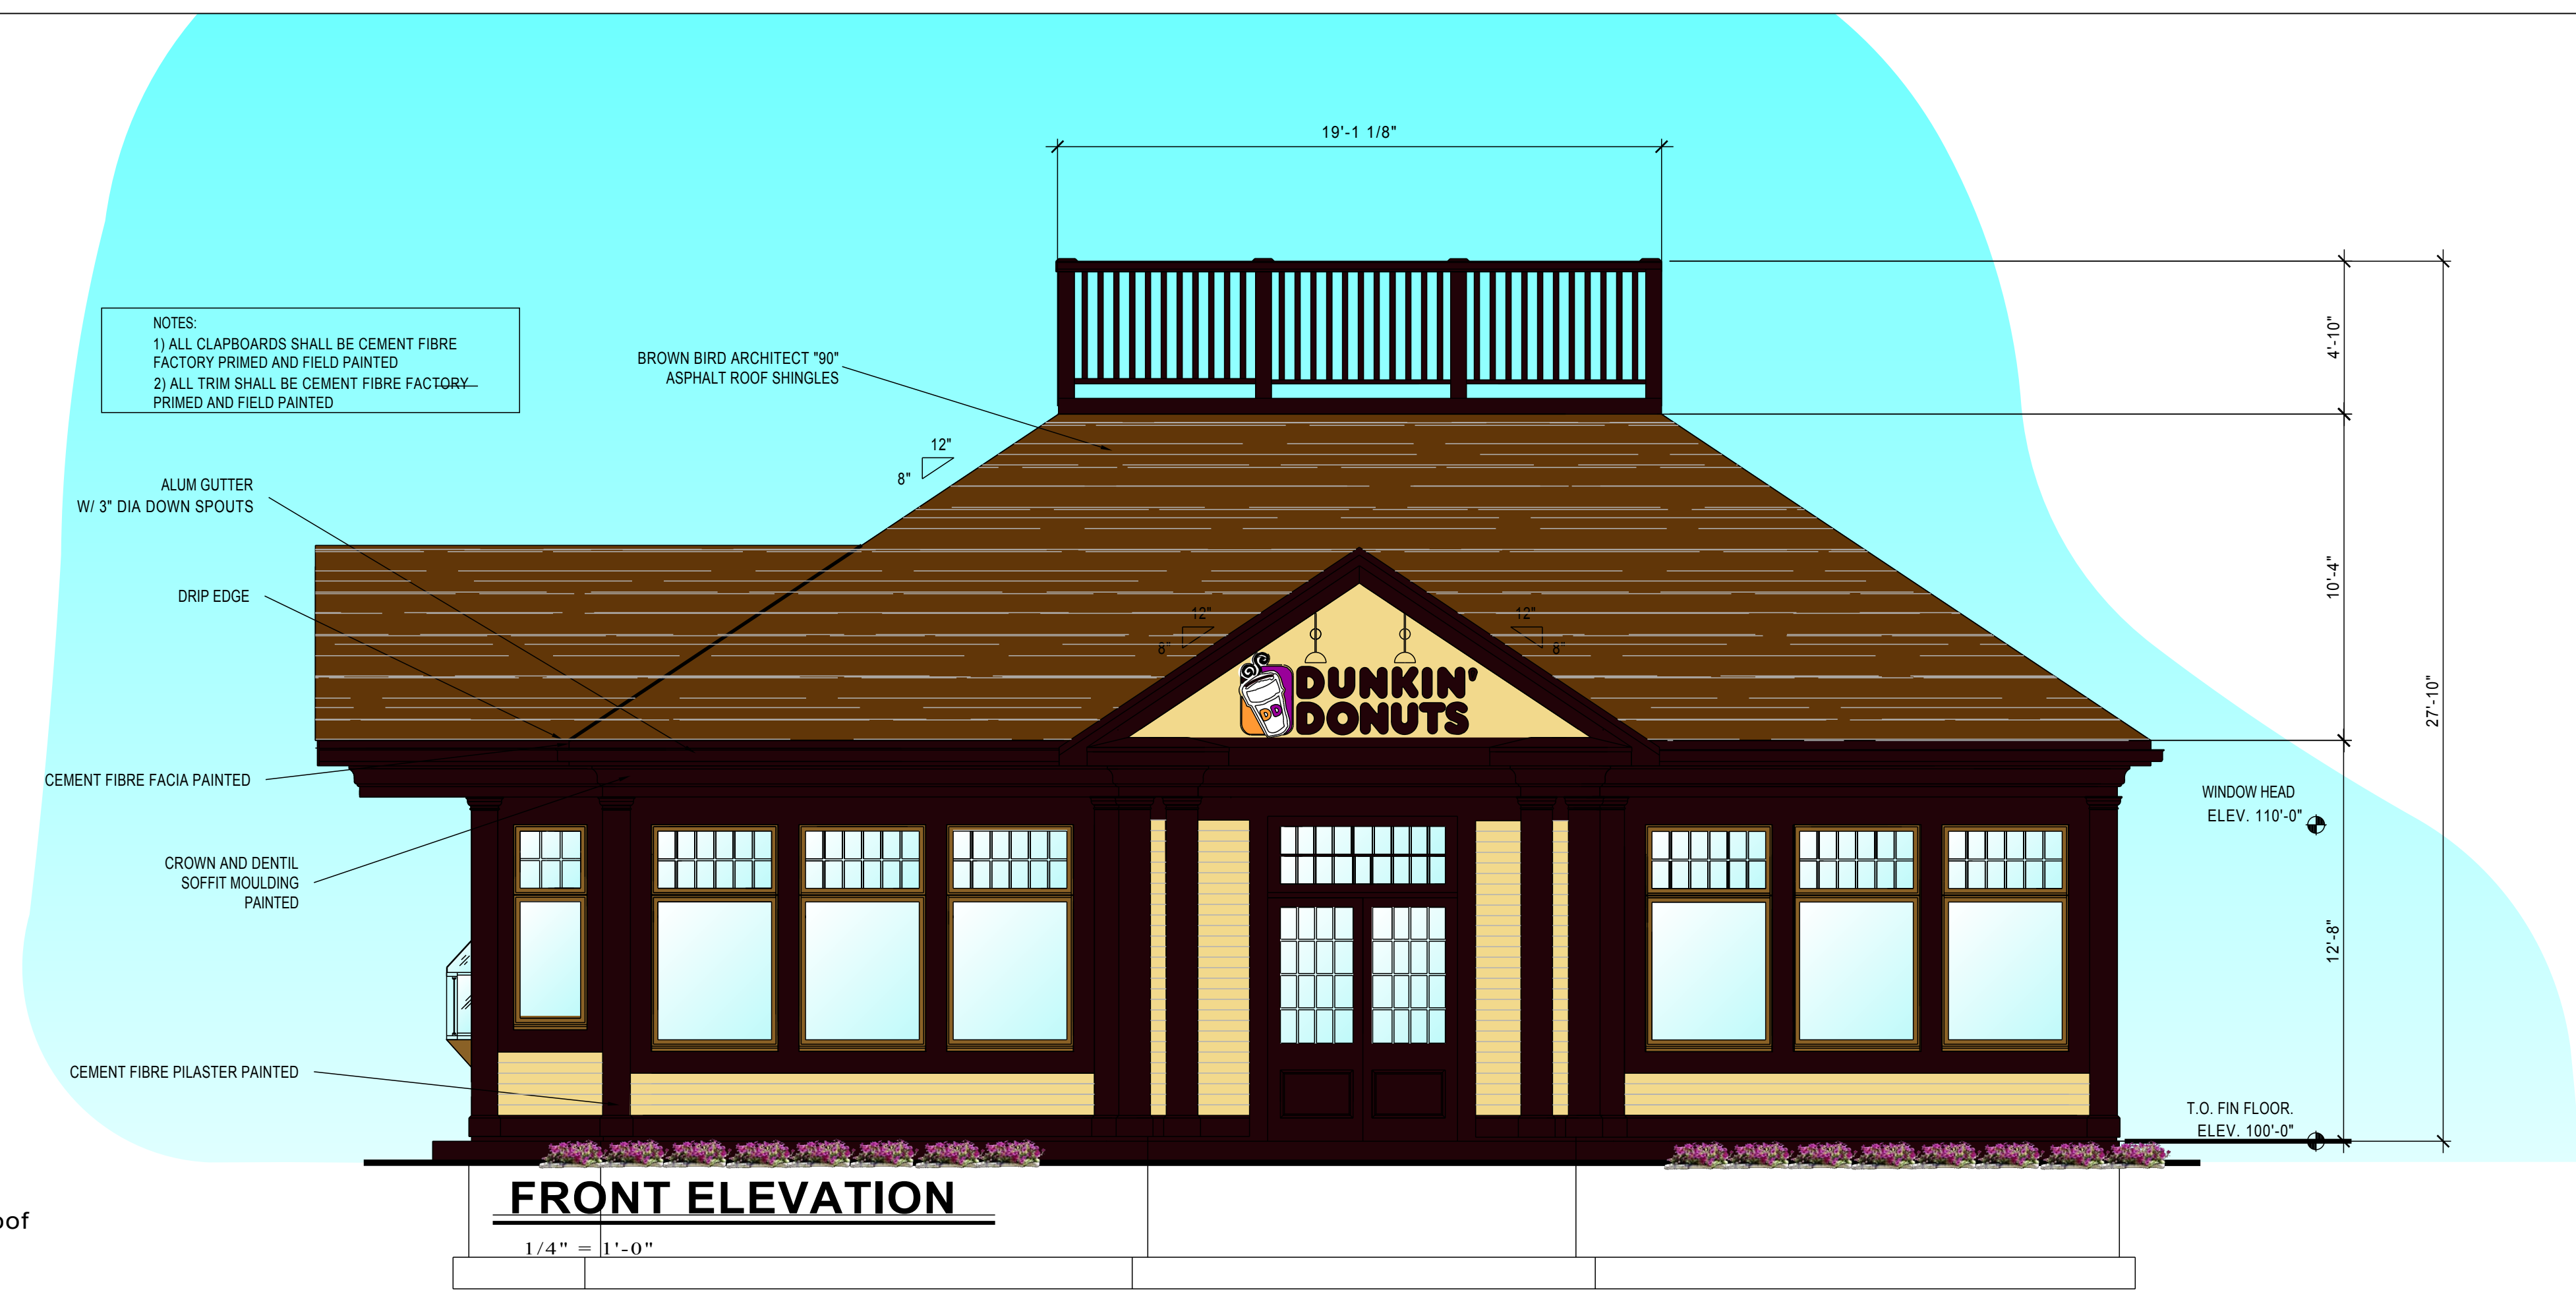

**GEORGE C. HAIGHT ASSOCIATES**  
75 HIGHLAND TRAIL  
DUXBURY MA. 02332  
PHONE: (781) 837-6873 FAX: (781) 837-6874

DATE: 04/21/09  
PROJECT NO.:

SCALE: AS NOTED  
DRAWN: RMC

REVISIONS	
DATE	DESCRIPTION

**DUNKIN' DONUTS.**

**ELEVATIONS**  
PROPOSED DUNKIN' DONUTS  
WAREHAM STREET (RT 6)  
MARION, MA

**A2**